


FLOOR PLAN - MAIN FLOOR

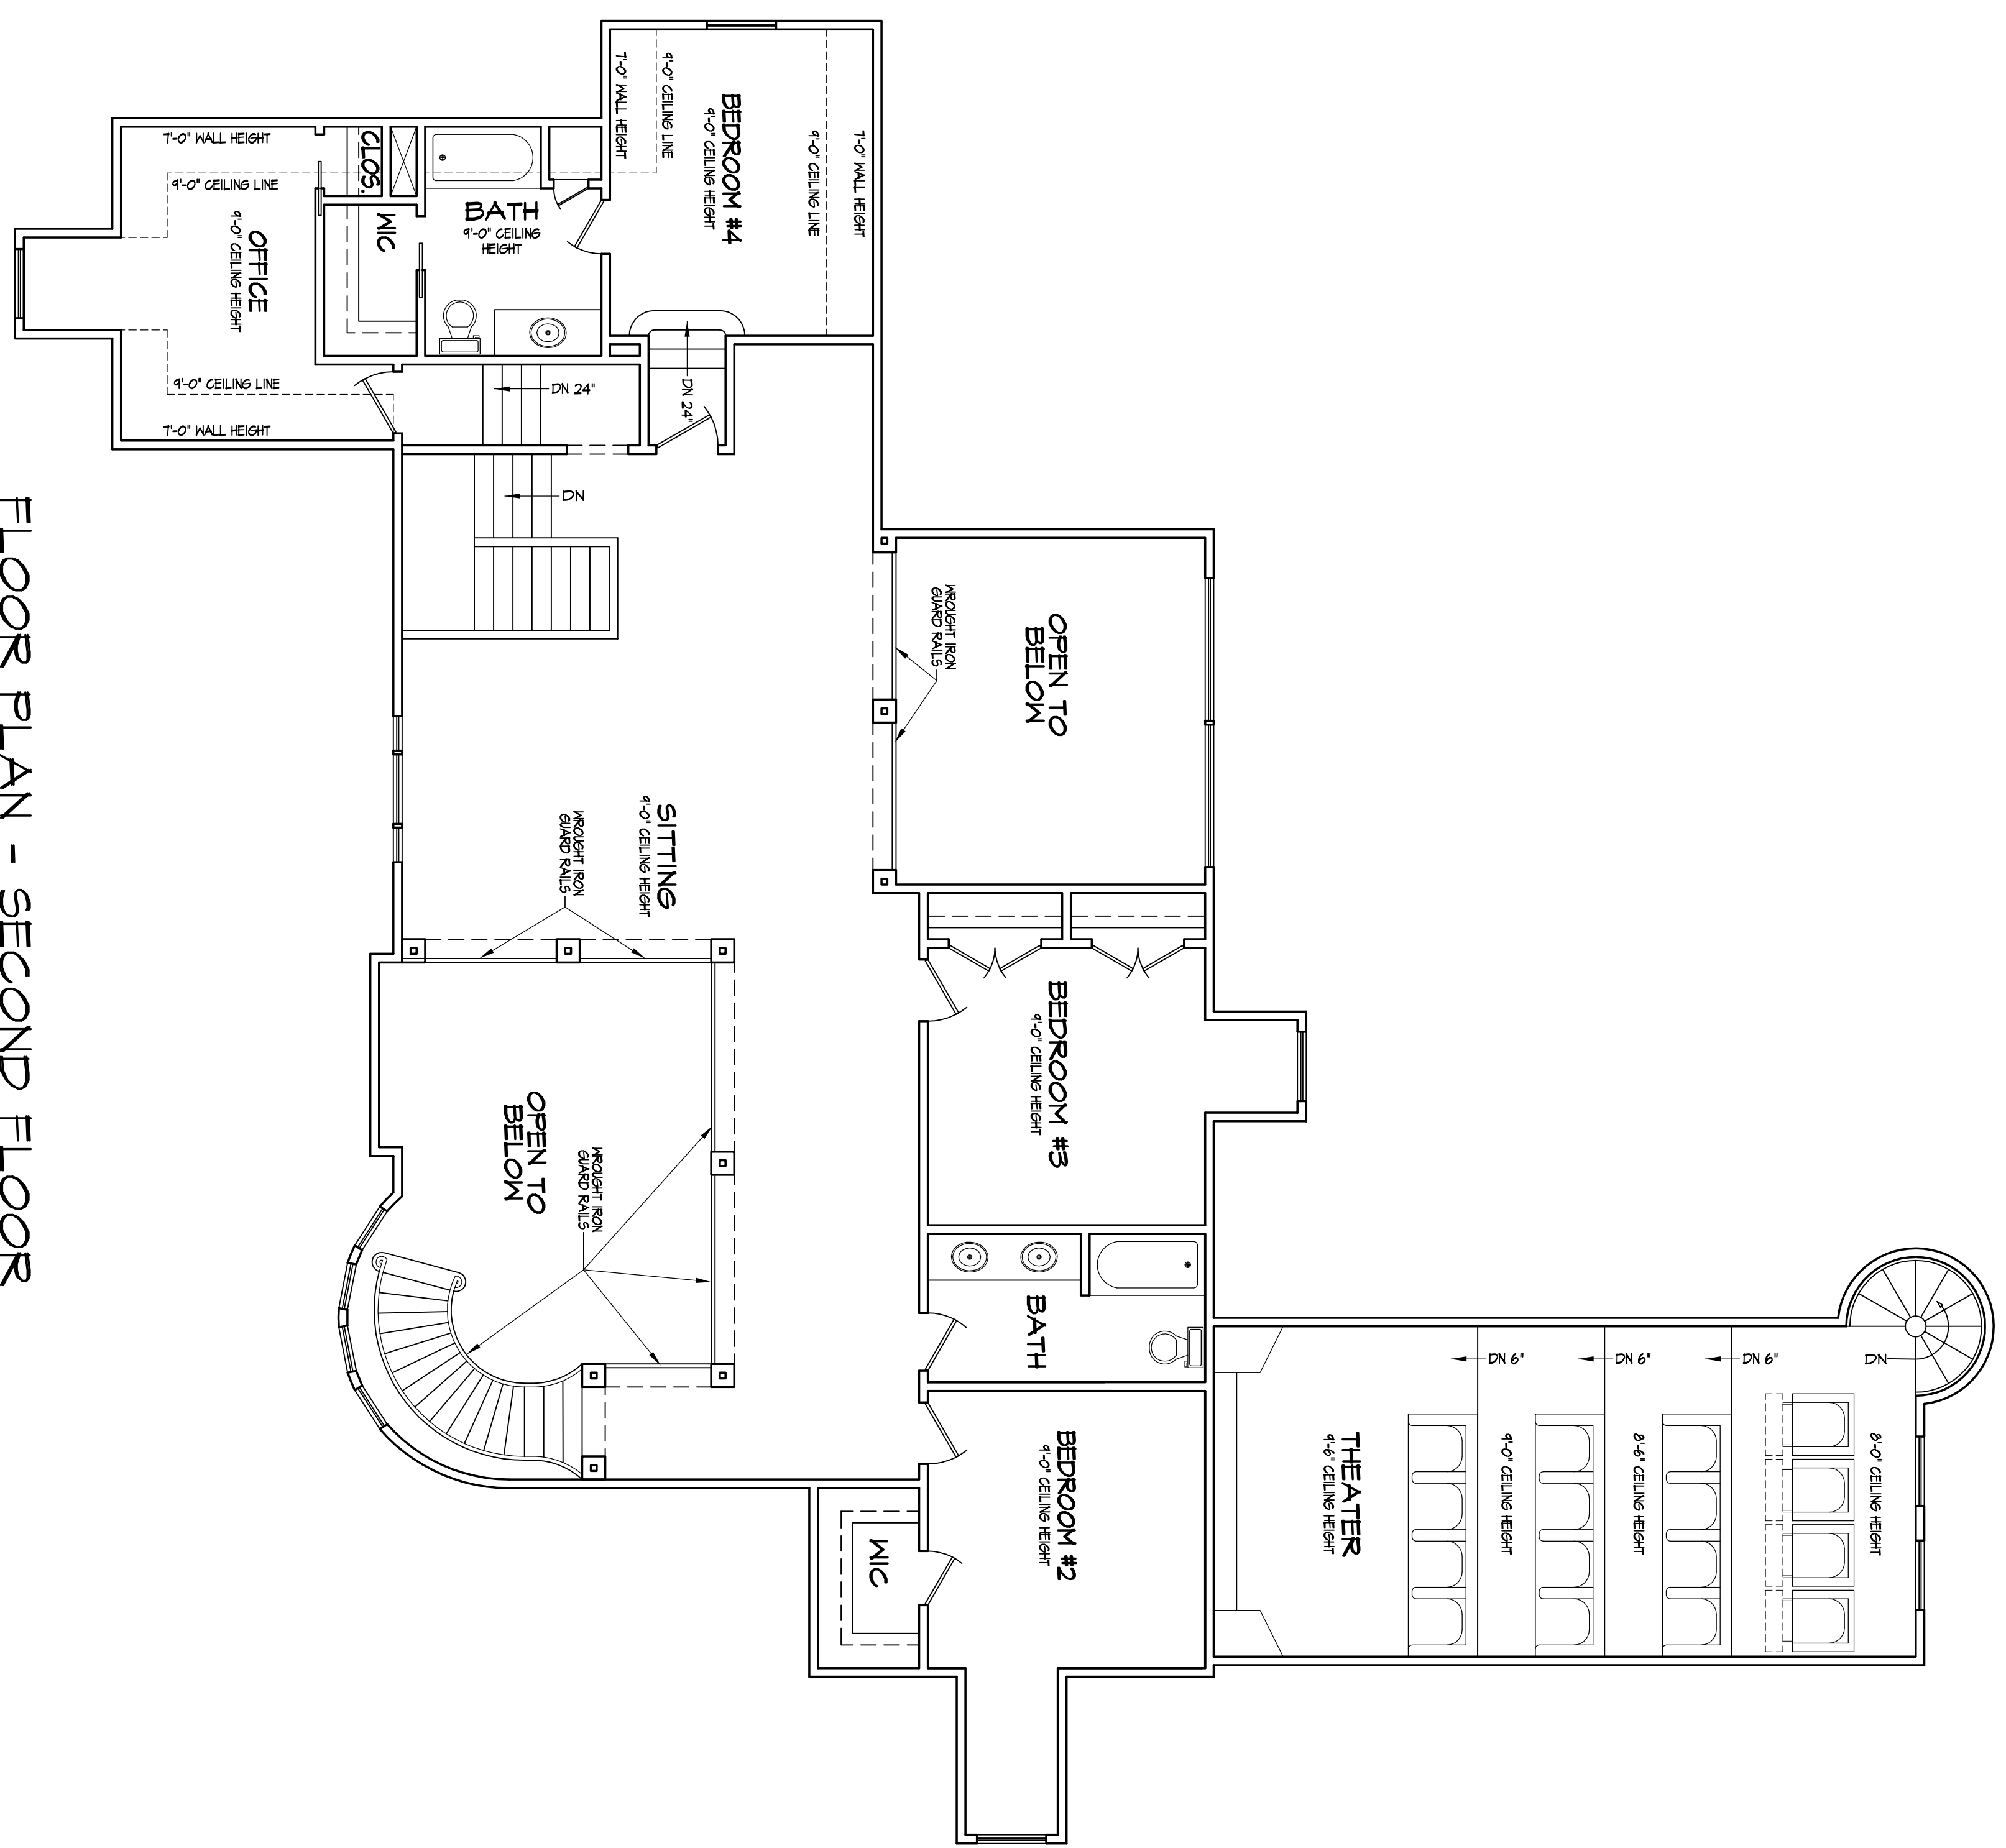

FLOOR PLAN - SECOND FLOOR

HEATED FIRST FLOOR	3490 SF
HEATED SECOND FLOOR	2294 SF
HEATED TOTAL	5784 SF
GARAGE	584 SF
FRONT PORCH	340 SF
REAR PORCH	340 SF
UNHEATED TOTAL	6464 SF
TOTAL	12248 SF

DESIGNED BY  
DAN

CHECKED BY  
JDP

PROJECT TITLE:  
GREEN ESTATE  
HOUSE PLAN

FLOOR PLANS



**DEFINITIVE  
DESIGNS  
GROUP INC.**  
TEL# (706)860-6807 FAX# (706)860-2469  
4270 BELAIR FRONTAGE RD  
AUGUSTA, GA 30909